




GD1

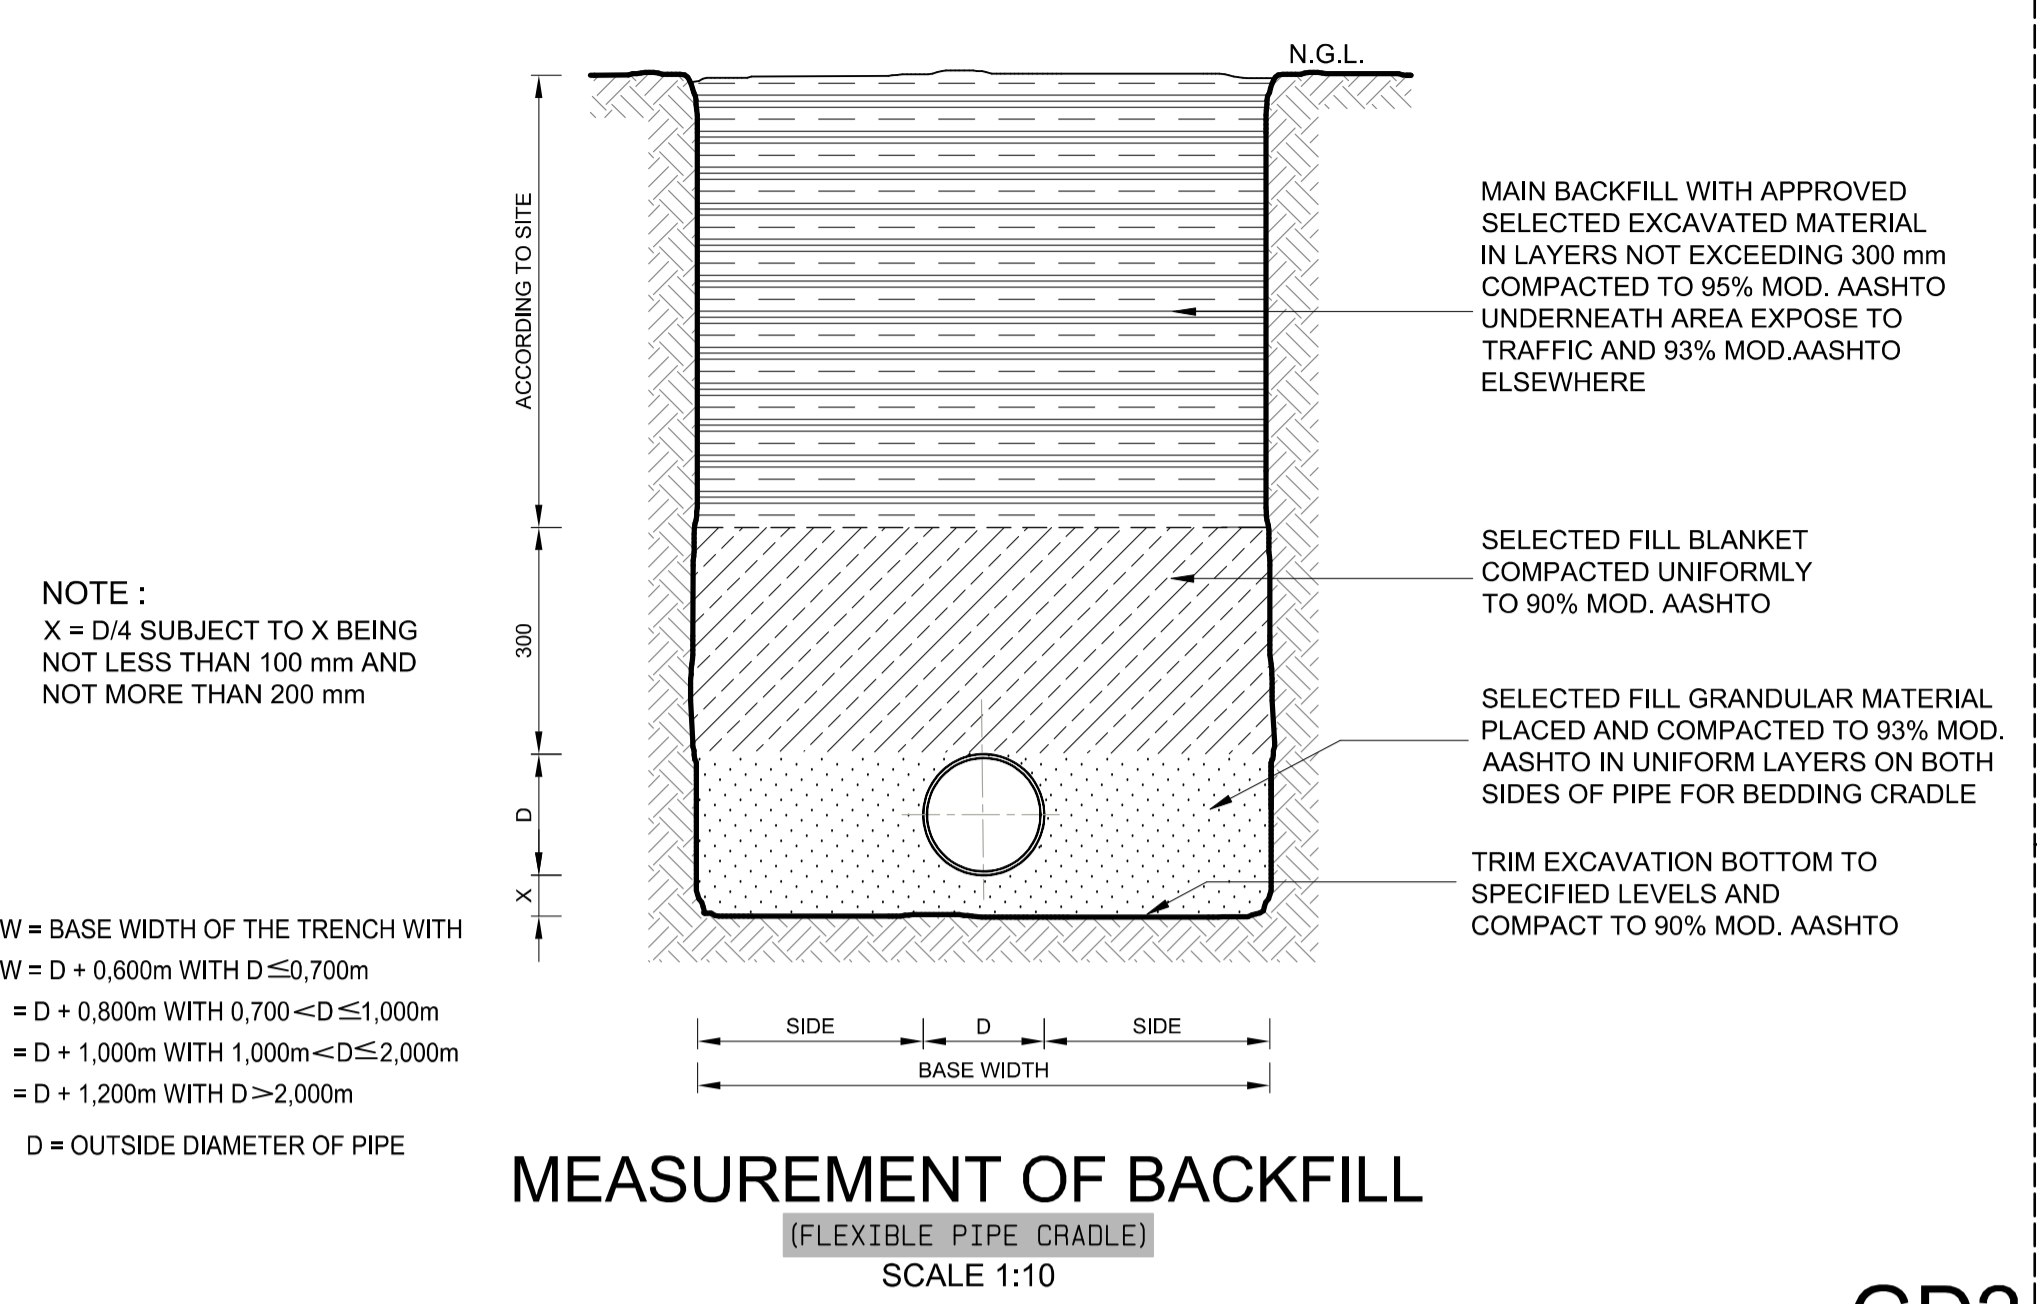


GD2

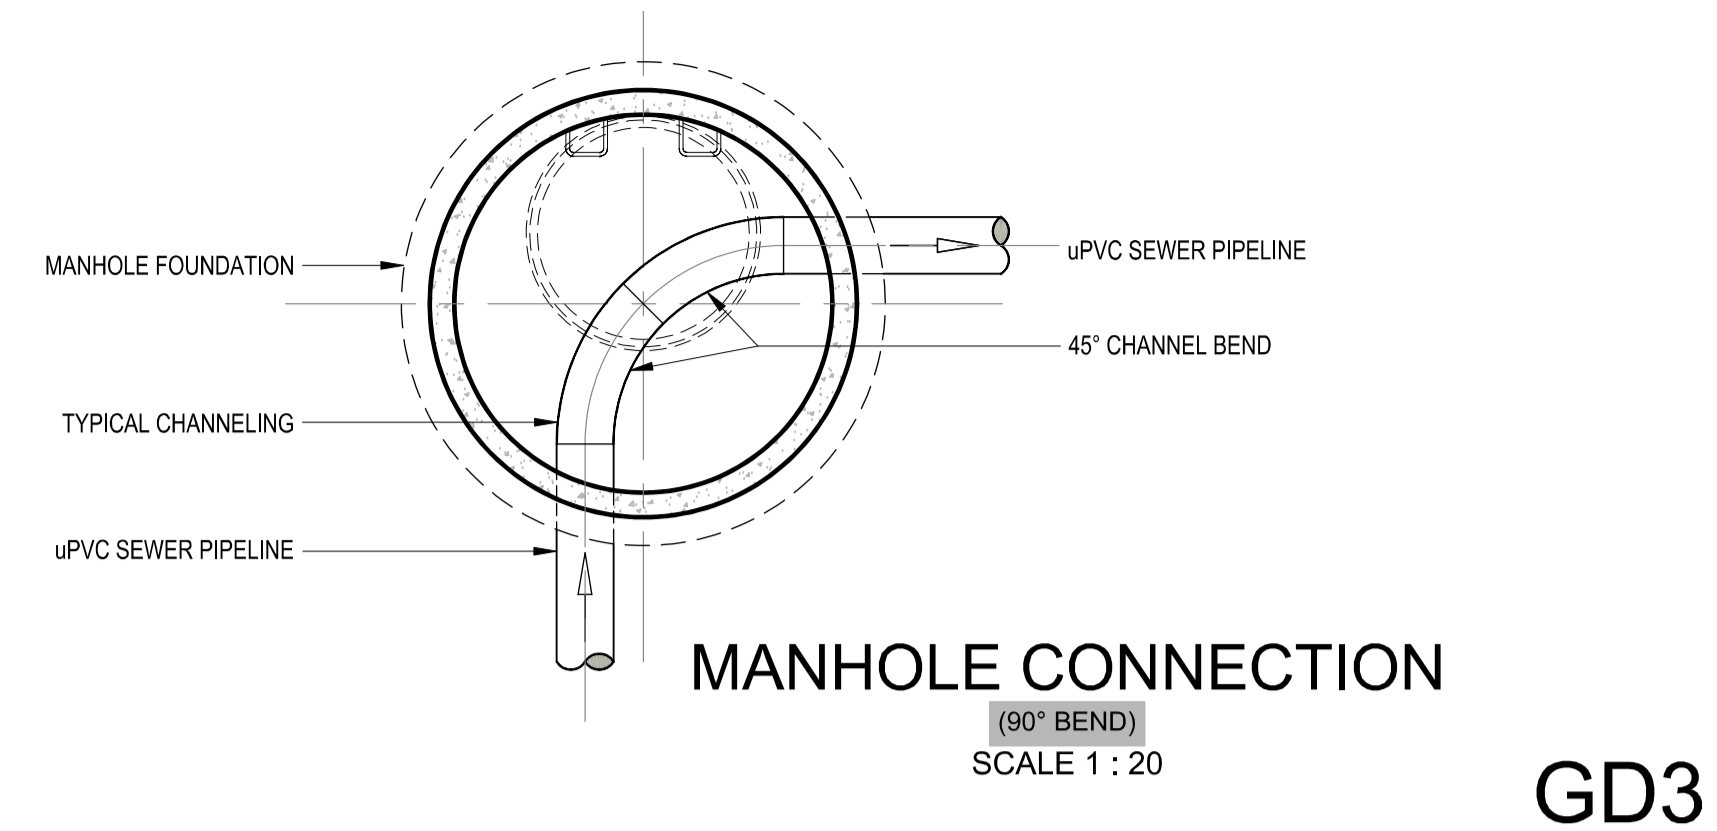


GD3

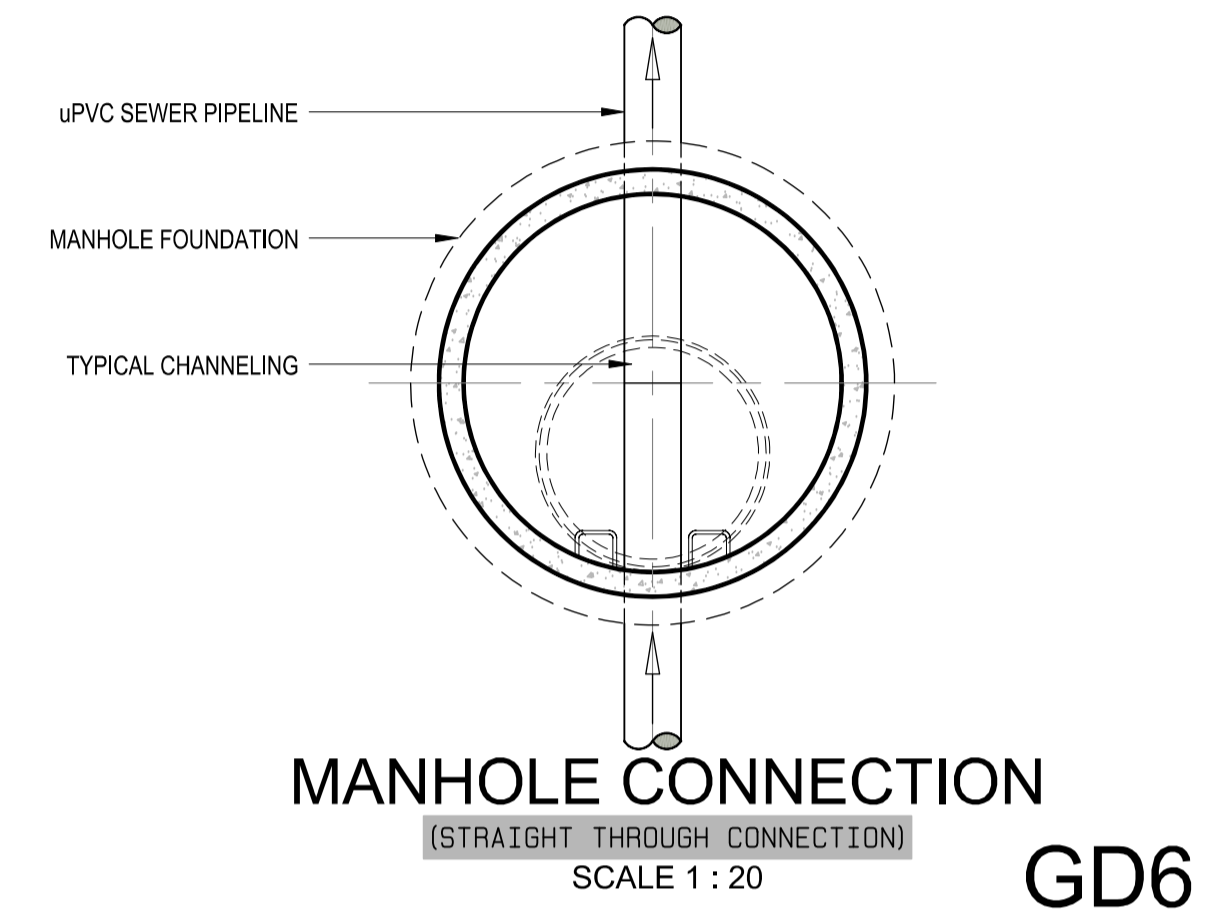


GD6

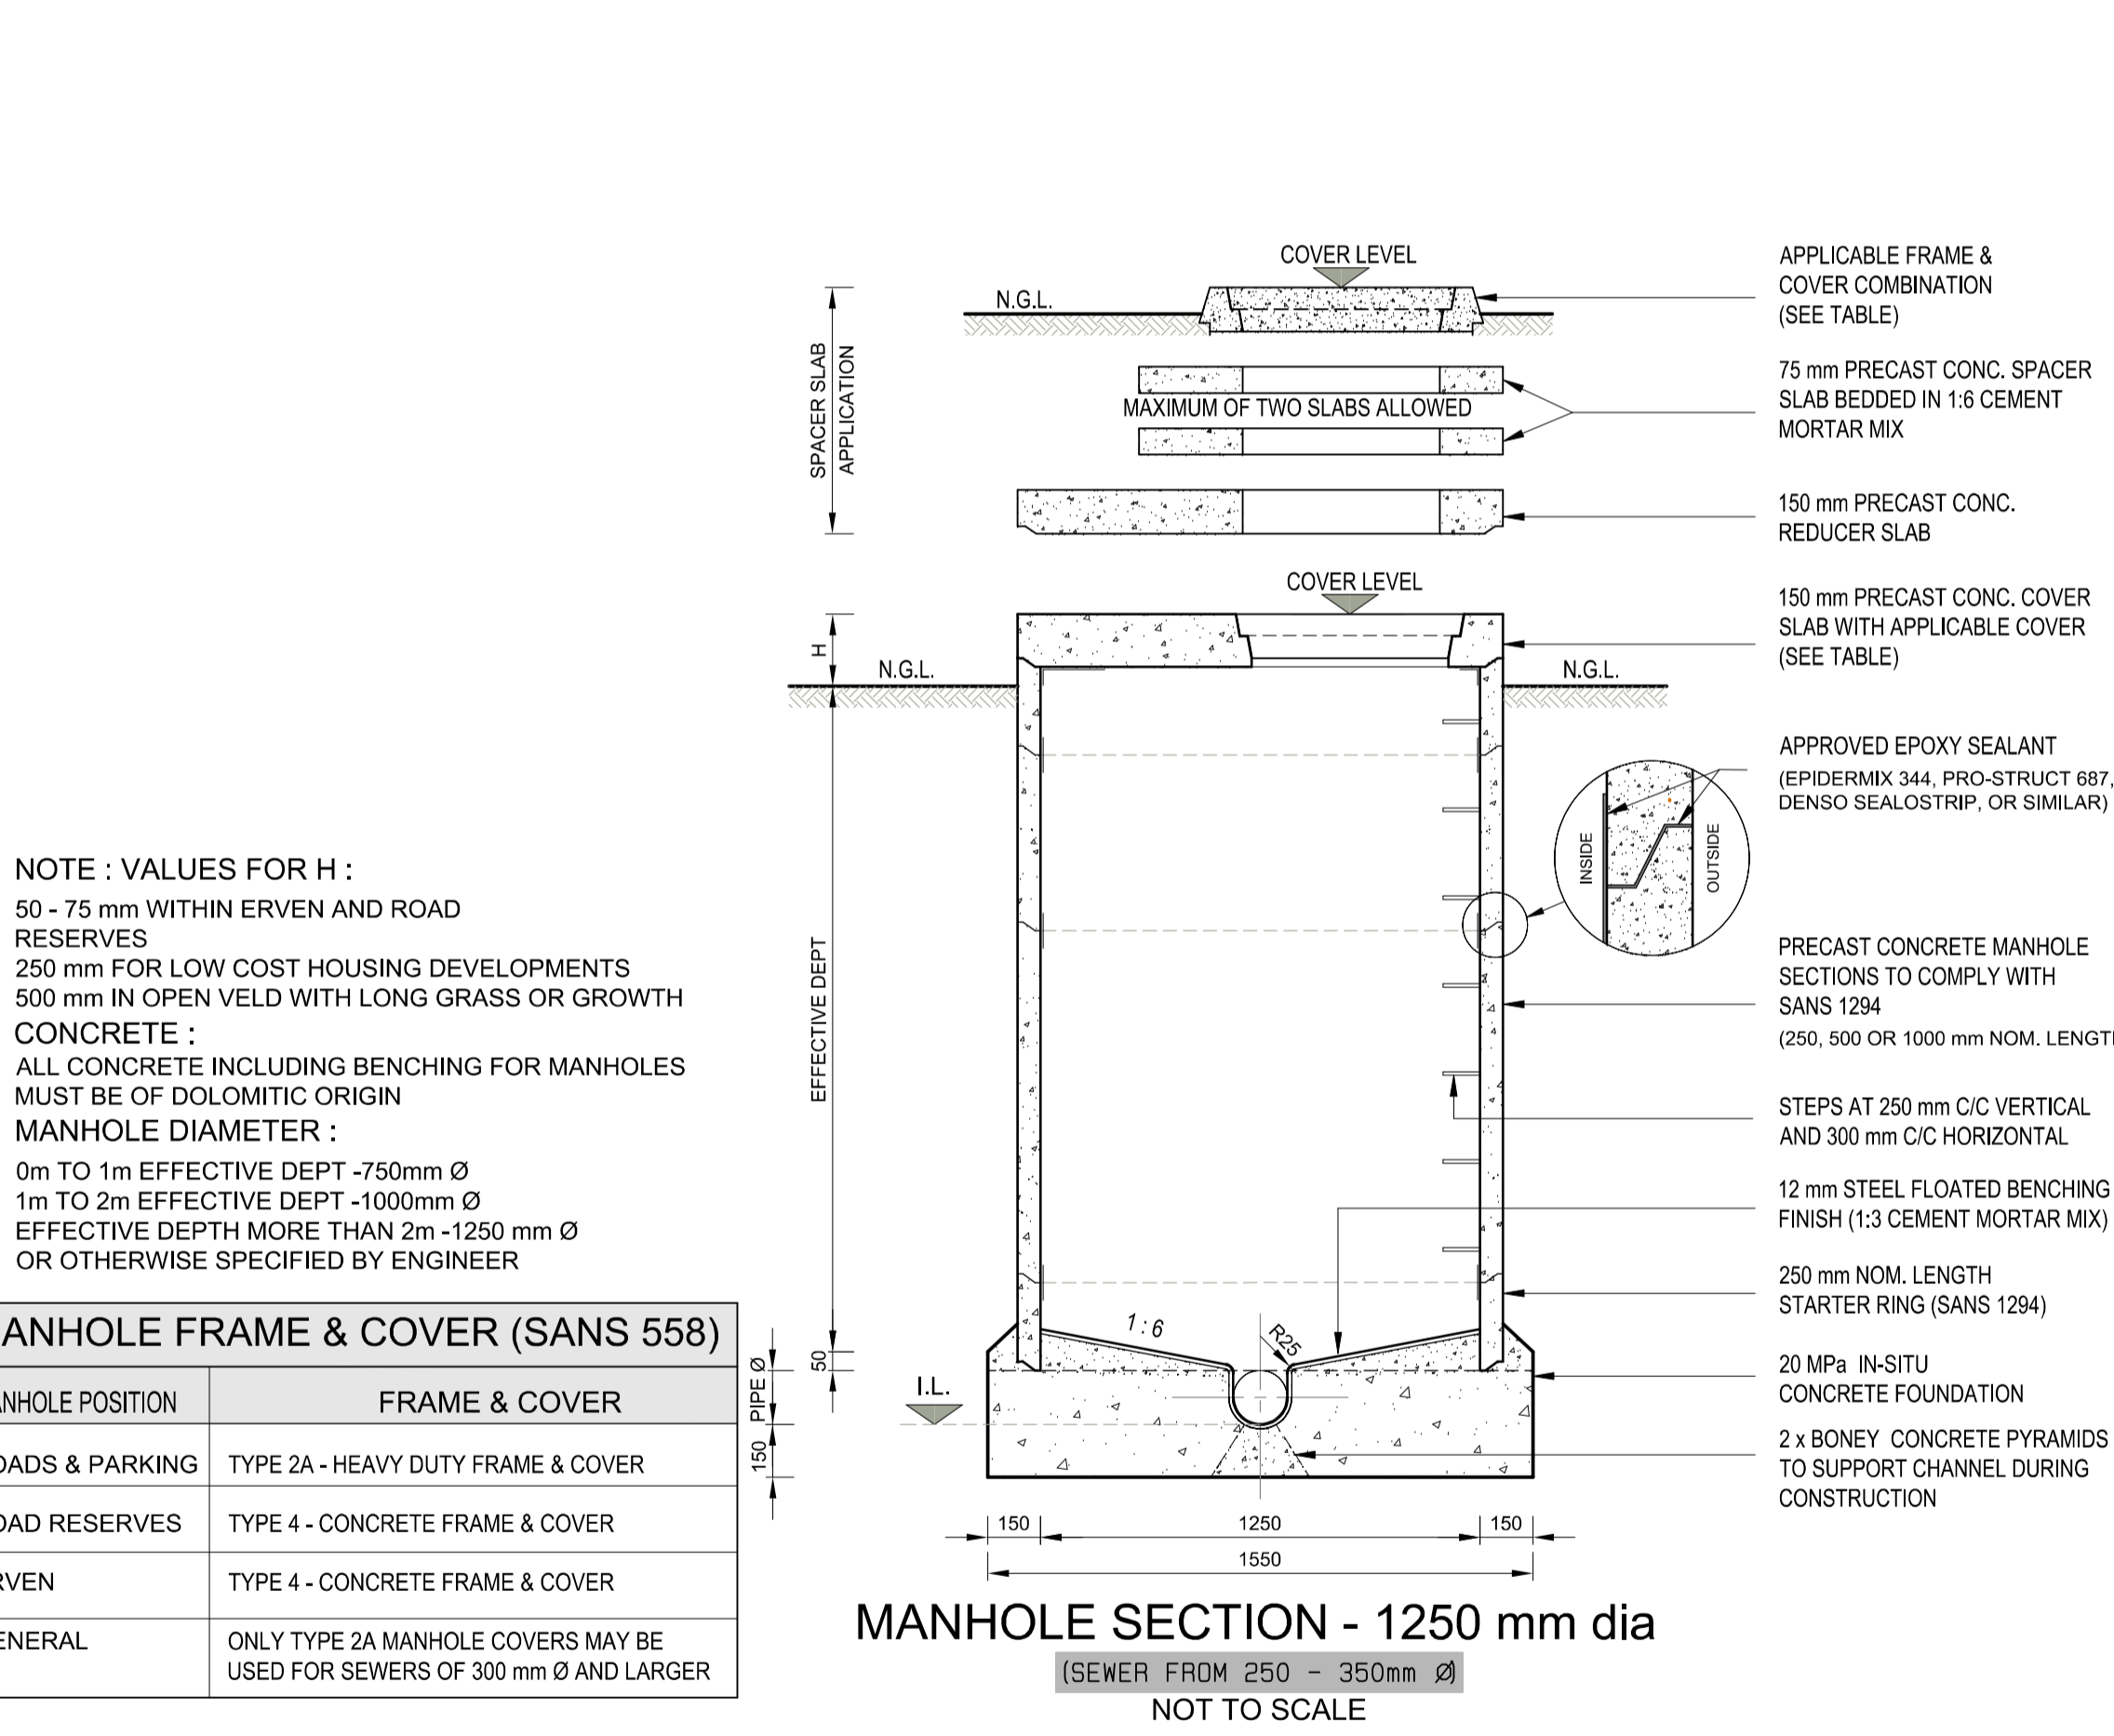


GD4

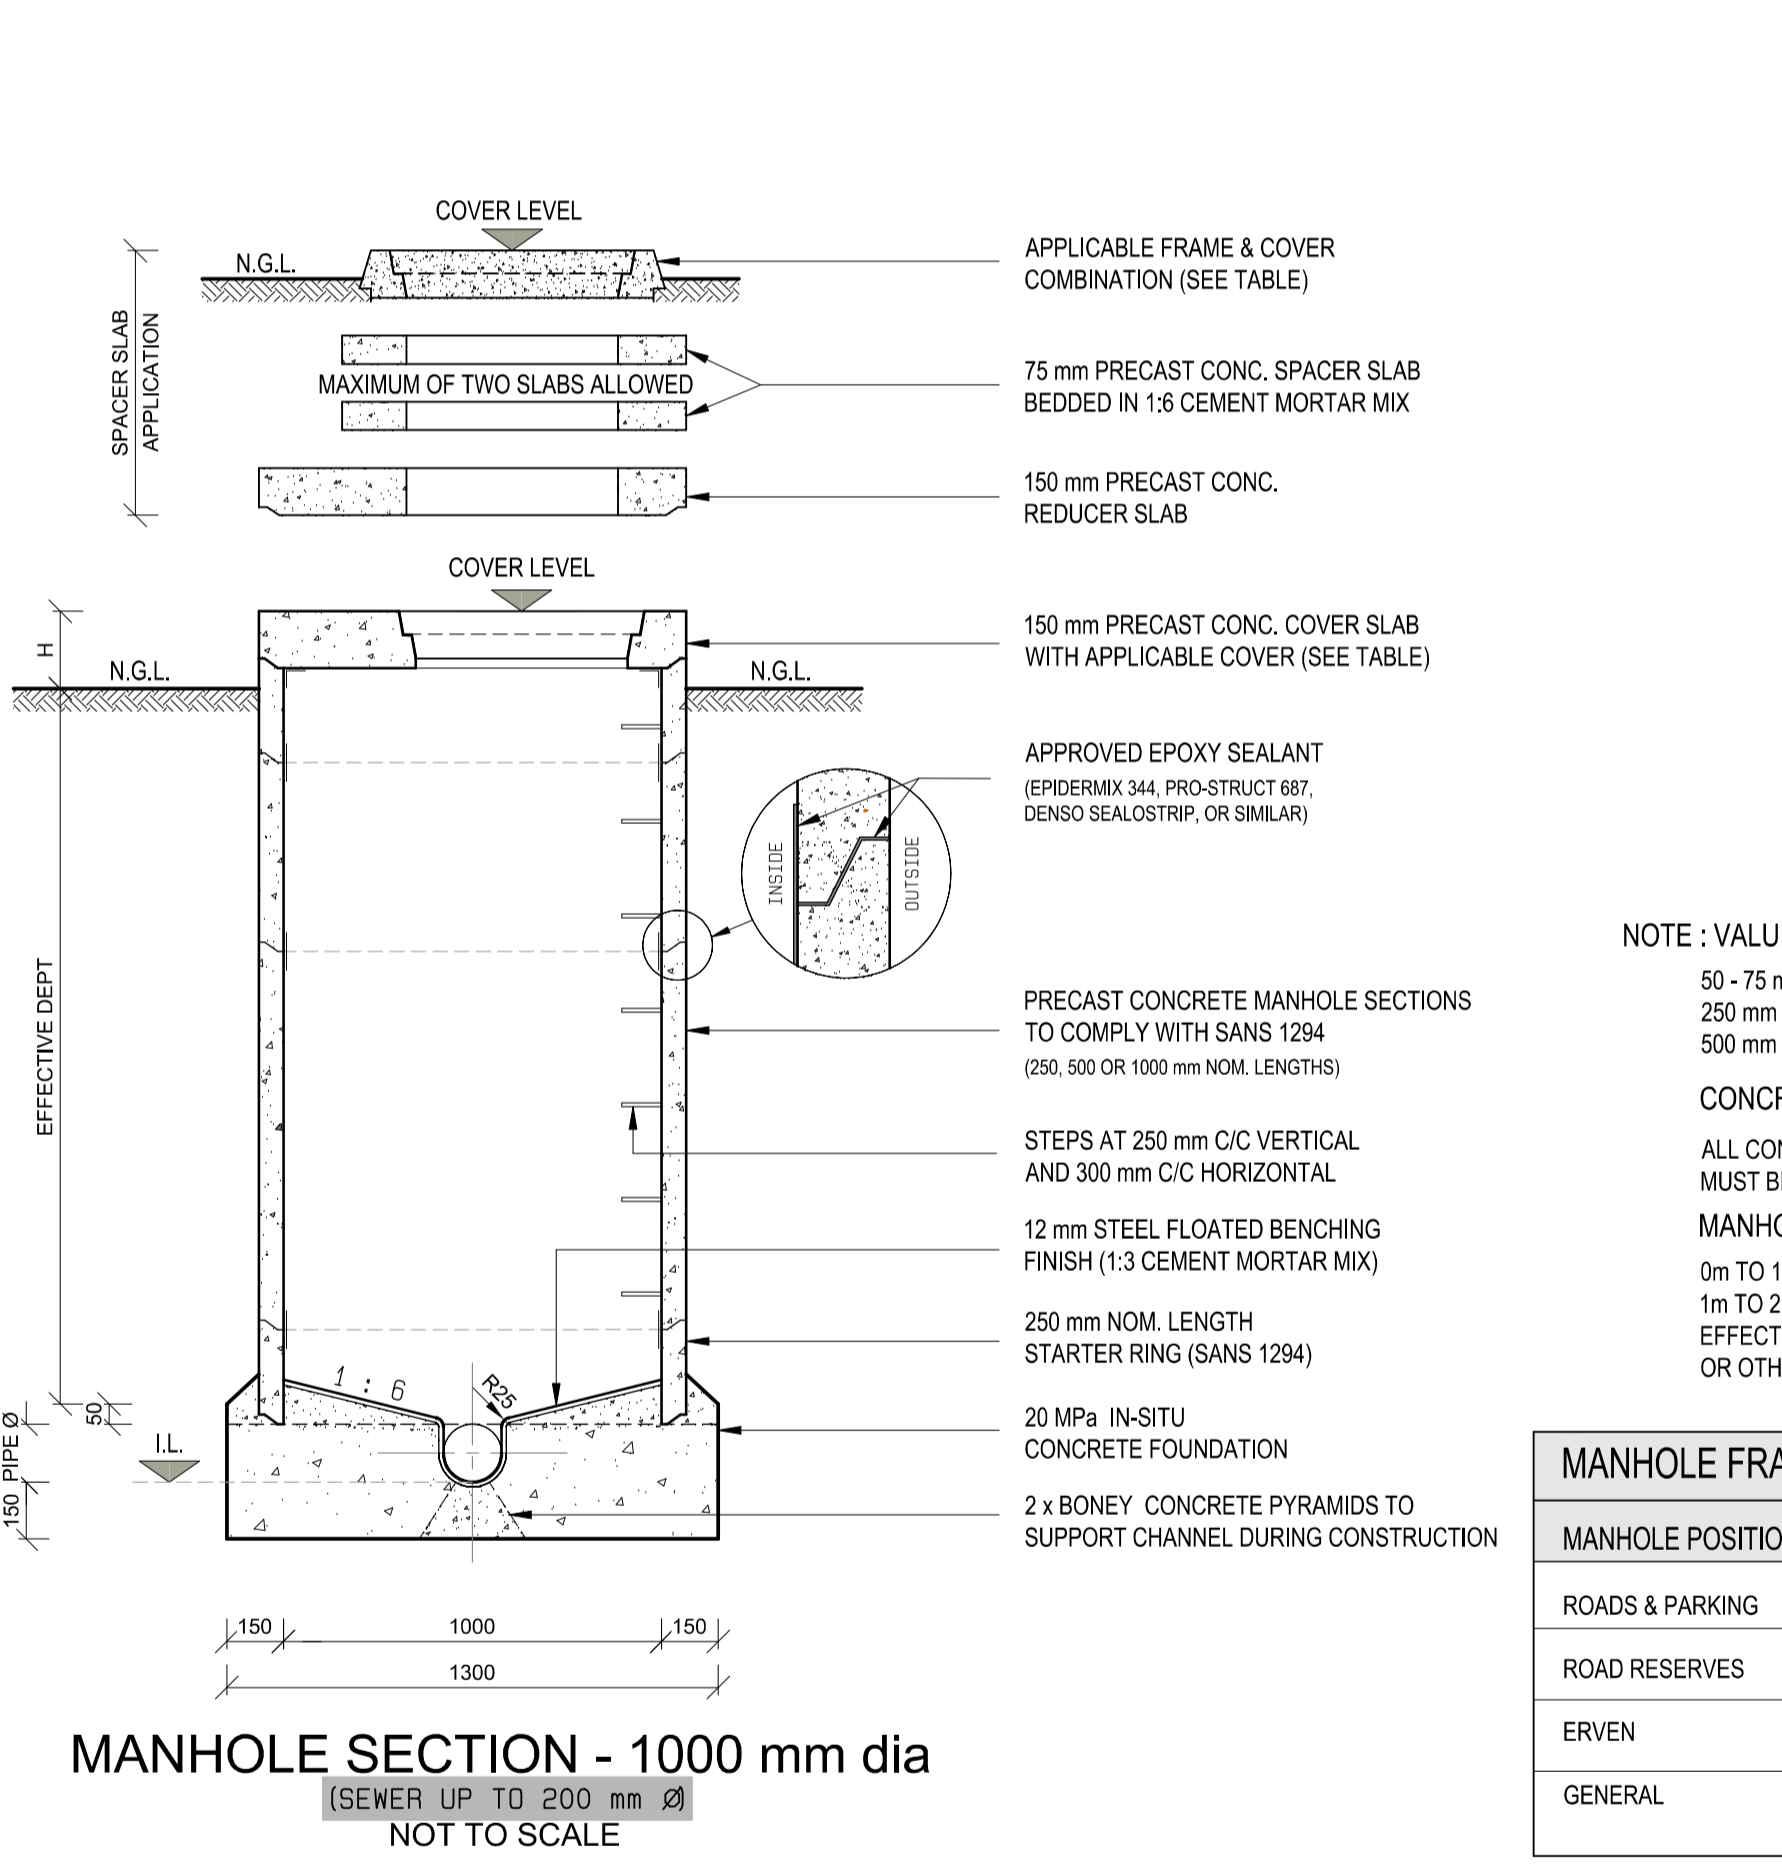

GD5

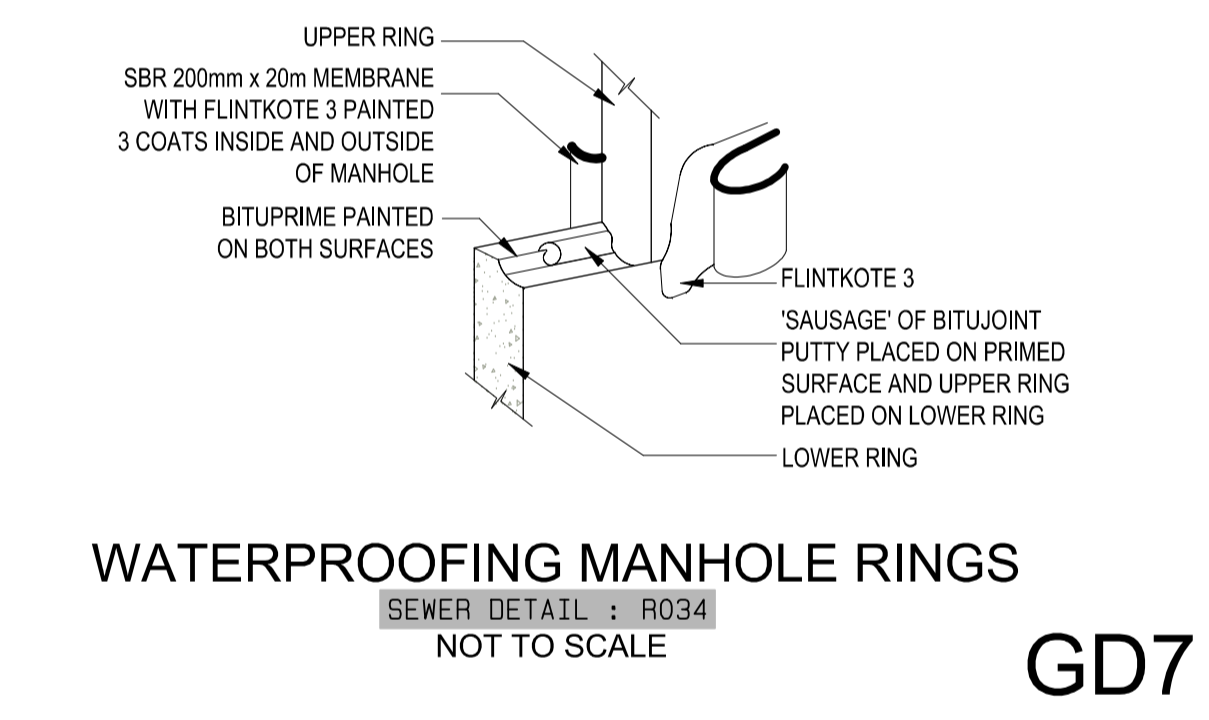

GD7

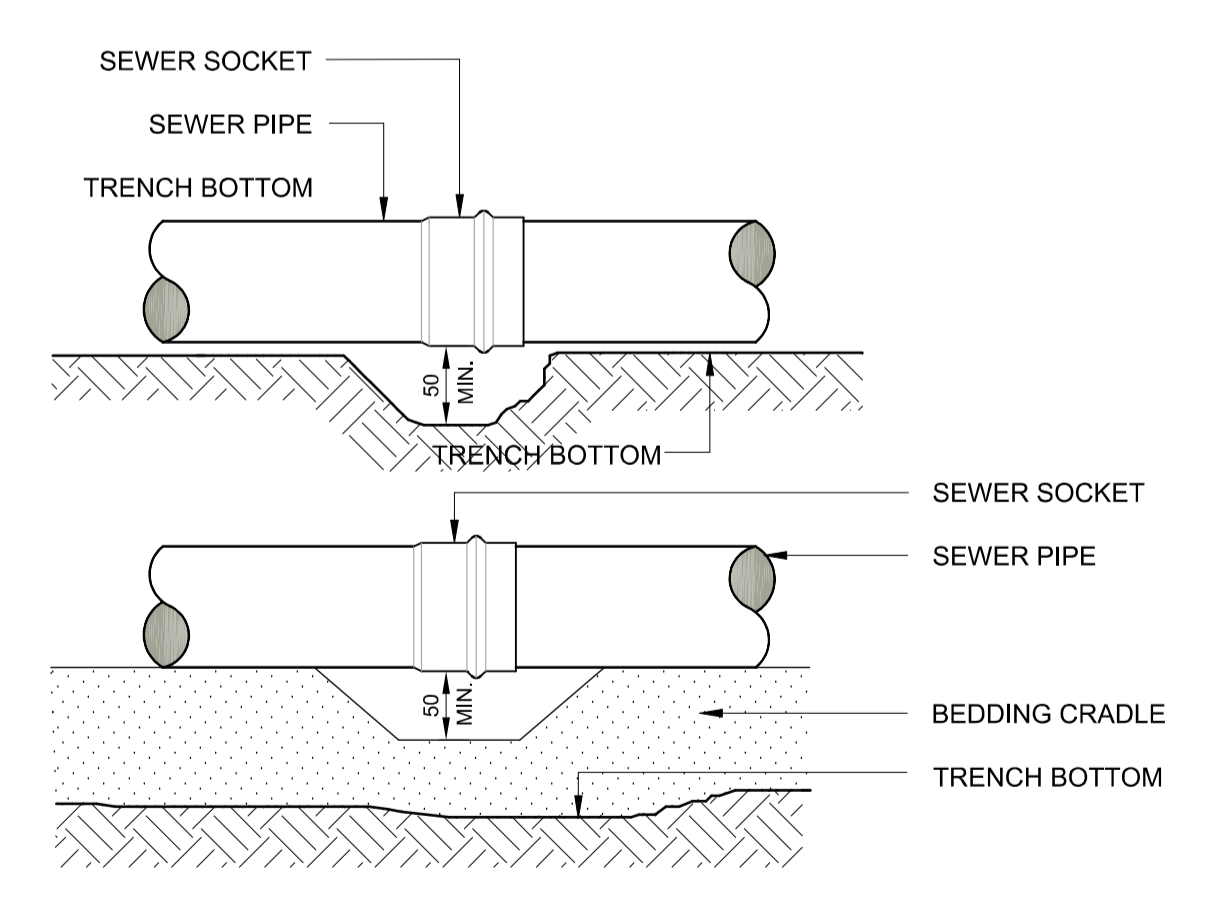

GD8

MANHOLE FRAME & COVER (SANS 558)	
MANHOLE POSITION	FRAME & COVER
ROADS & PARKING	TYPE 2A - HEAVY DUTY FRAME & COVER
ROAD RESERVES	TYPE 4 - CONCRETE FRAME & COVER
ERVEN	TYPE 4 - CONCRETE FRAME & COVER
GENERAL	ONLY TYPE 2A MANHOLE COVERS MAY BE USED FOR SEWERS OF 300 mm Ø AND LARGER

MANHOLE FRAME & COVER (SANS 558)	
MANHOLE POSITION	FRAME & COVER
ROADS & PARKING	TYPE 2A - HEAVY DUTY FRAME & COVER
ROAD RESERVES	TYPE 4 - CONCRETE FRAME & COVER
ERVEN	TYPE 4 - CONCRETE FRAME & COVER
GENERAL	ONLY TYPE 2A MANHOLE COVERS MAY BE USED FOR SEWERS OF 300 mm Ø AND LARGER

NOTE/NOTA :
 NO DIMENSIONS ARE TO BE SCALED OFF ANY DRAWINGS. ALL DIMENSIONS ARE TO BE RATIFIED ON SITE PRIOR TO ANY CONSTRUCTION.
 GEEN AFMETINGS MAG VAN TEKENINGE GESKAAL WORD NIE. ALLE AFMETINGS MOET OP TERREIN NAGEGAAN WORD VOOR KONSTRUKSIE.

A BEFORE CONTRACT COMMENCES. VOOR KONTRAK IN AANVANG NIEEM.
 A1 AFTER CONTRACT HAS COMMENCED. NA KONTRAK IN AANVANG GENEEM HET.
 COPYRIGHT IS VESTED IN MVD KALAHARI IN TERMS OF THE COPYRIGHT ACT. (ACT 98 OF 1978)
 OUTEURSREG IS GEVESTIG IN MVD KALAHARI. KRAGTENS DIE WET OP OUTEURSREG. (WET 98 VAN 1978)

NO. NR.	DATE DATUM	AMENDMENTS WYSIGINGS

FOR TENDER

CLIENT/KLIENT
NAMA KHOI MUNICIPALITY
 DRAWING DESCRIPTION/TEKENING BESKRYWING
GRAVITY OUTFALL SEWER DETAILS

PROJECT/PROJIEK
NABABEEP: CONSTRUCTION OF GRAVITATIONAL SEWER OUTFALL LINE TO EXISTING WWTW

DESIGN ONTWERP	E. vd Berg	DRAWN GETEKEN	C. Limburgh	CHECKED NAGEGAAN	B Bensley ECSA 201370308	CLIENT KLIENT	-----	SCALE SKAAL	As Shown
								DATE DATUM	May 2021

Du Toetspanweg 186 Du Toitspan Road
 Postbus 1/P.O. Box 500, Kimberley 6300
 Tel: (053) 831 188/89/90
 Fax: (053) 833 446/1
 E-Mail: admin@mvdalahari.co.za
 www.mvdalahari.co.za
 Level 2 B-BBEE Contributor | ISO 9001:2008 Certified Company
 DRAWING NO./TEKENING NR.
2994/4/C/F/D/001

MVD Kalahari
 Raadgewende Ingenieurs en Stadsbeplanning.
 Consulting Engineers and Town Planning.