




**TYPICAL KERB INLET DETAIL 1**  
Scale: 1:20

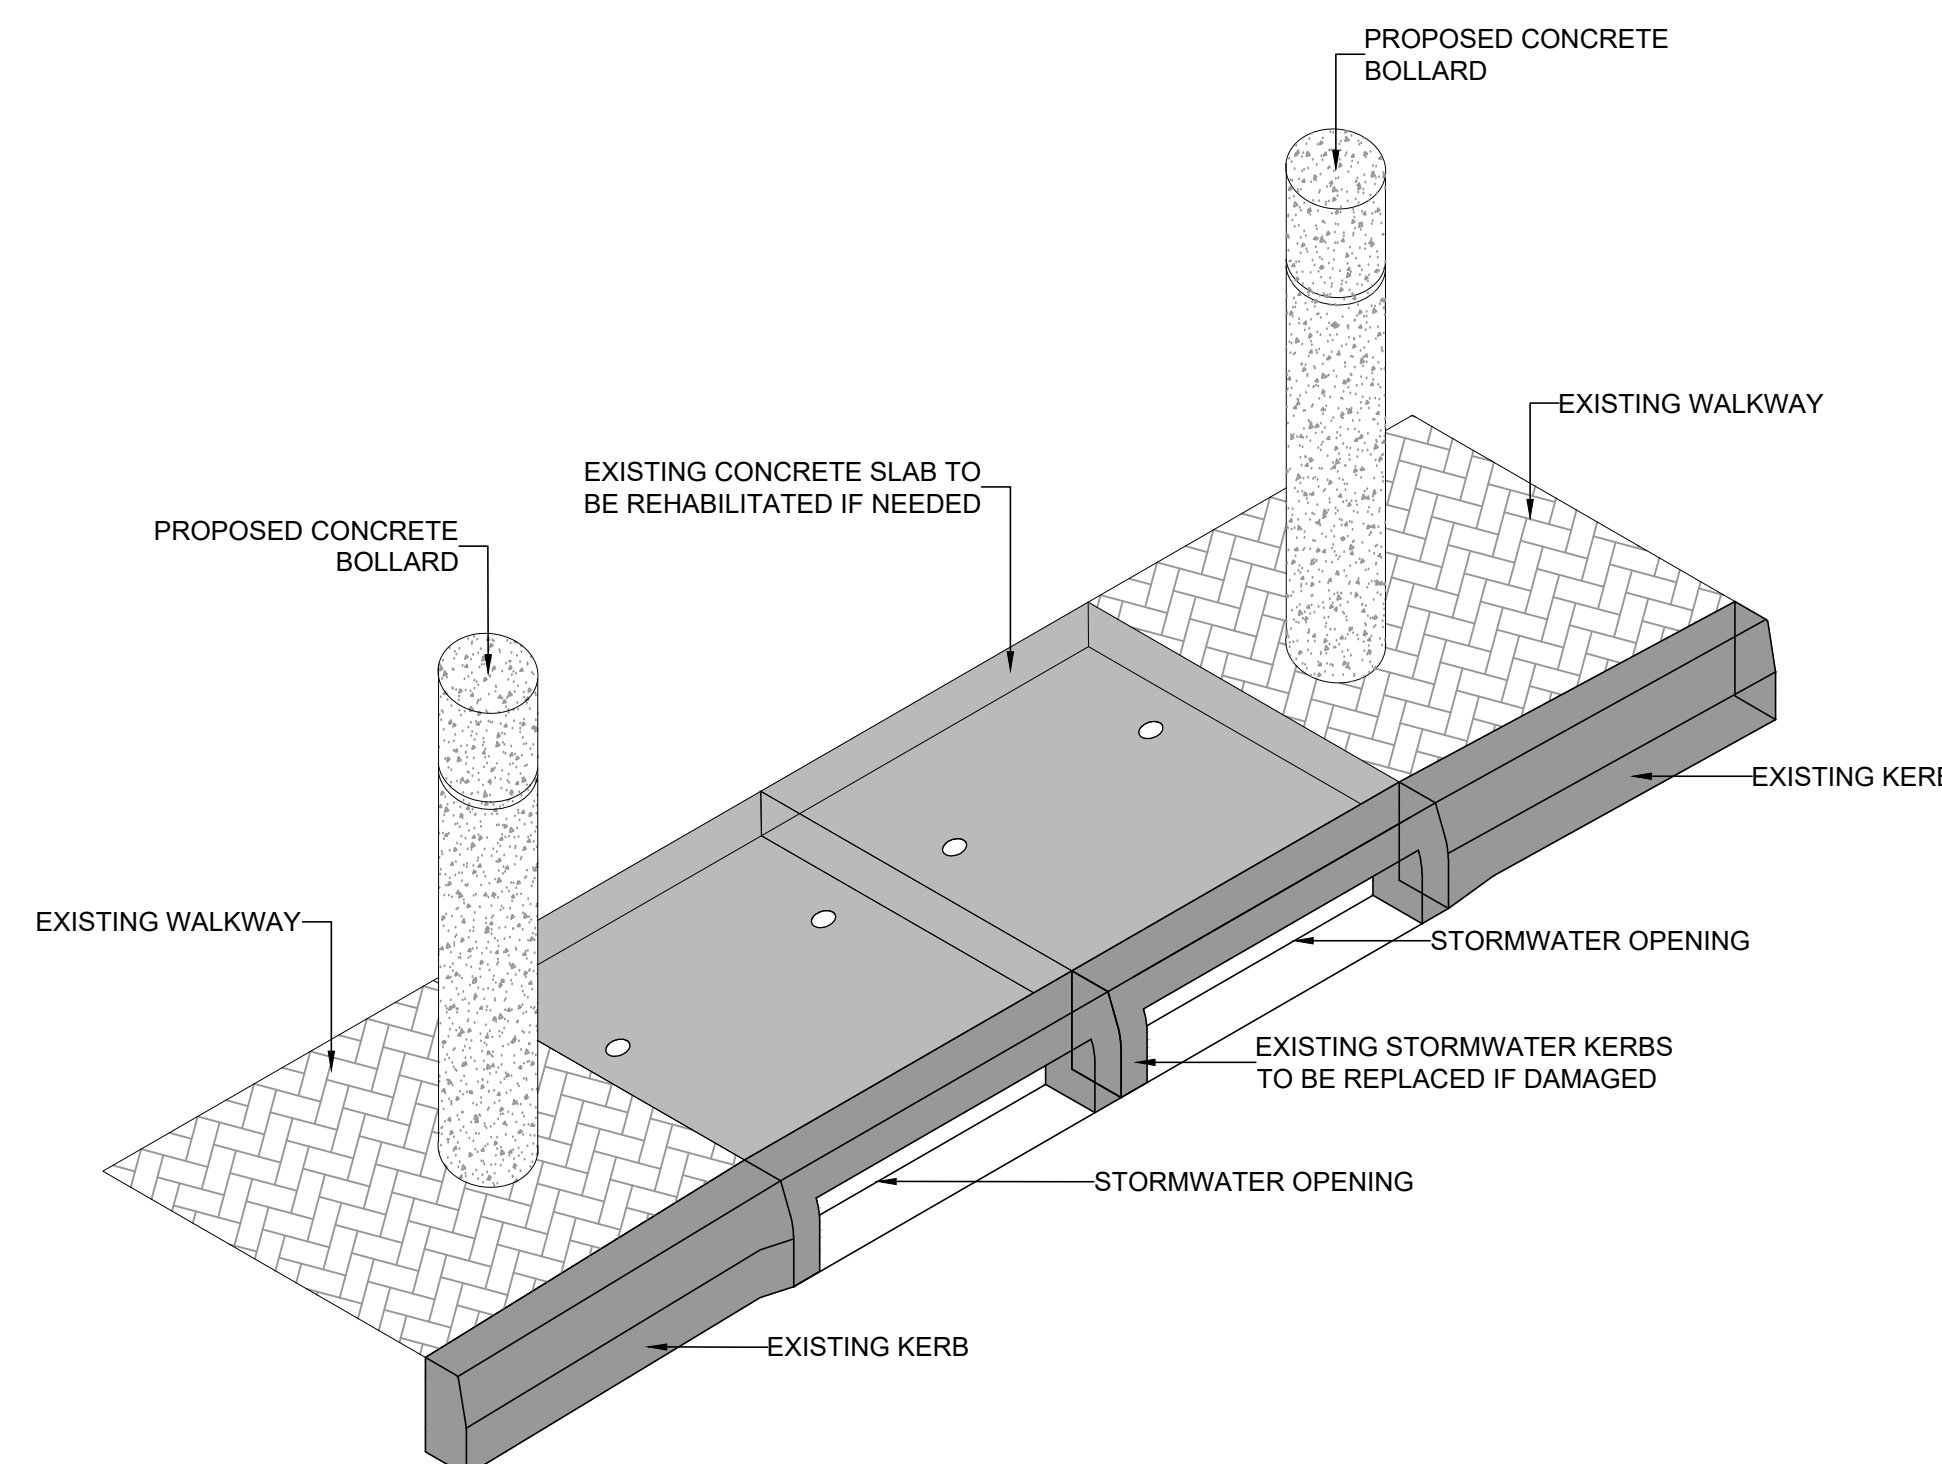


**TYPICAL KERB INLET DETAIL 2**  
Scale: 1:20

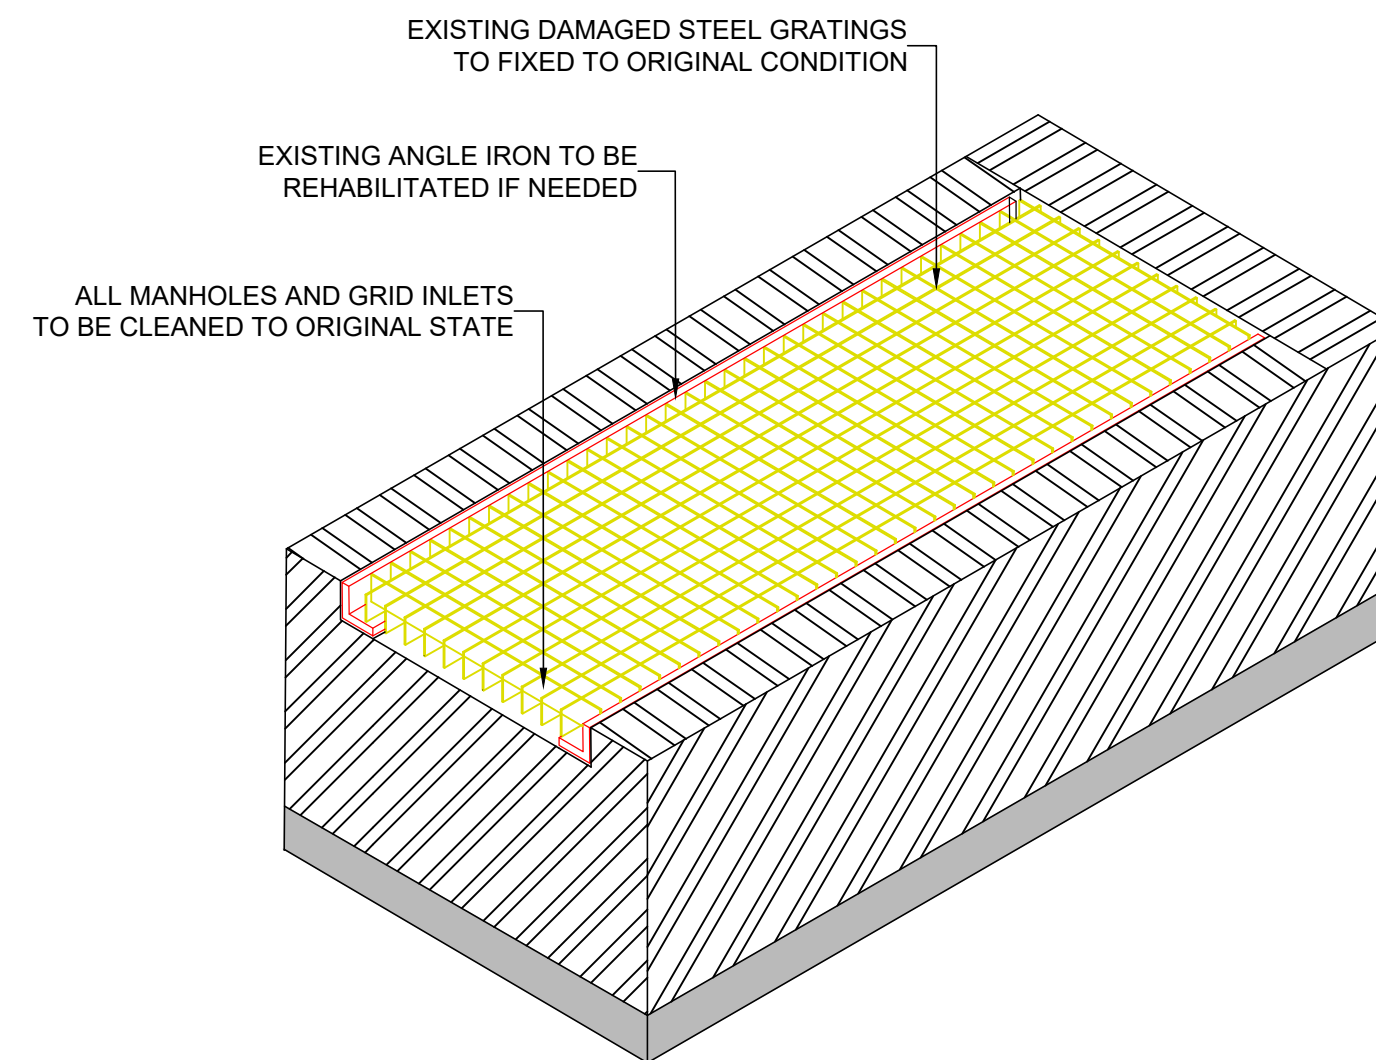


**TYPICAL GRATING DETAIL**  
Scale: 1:20

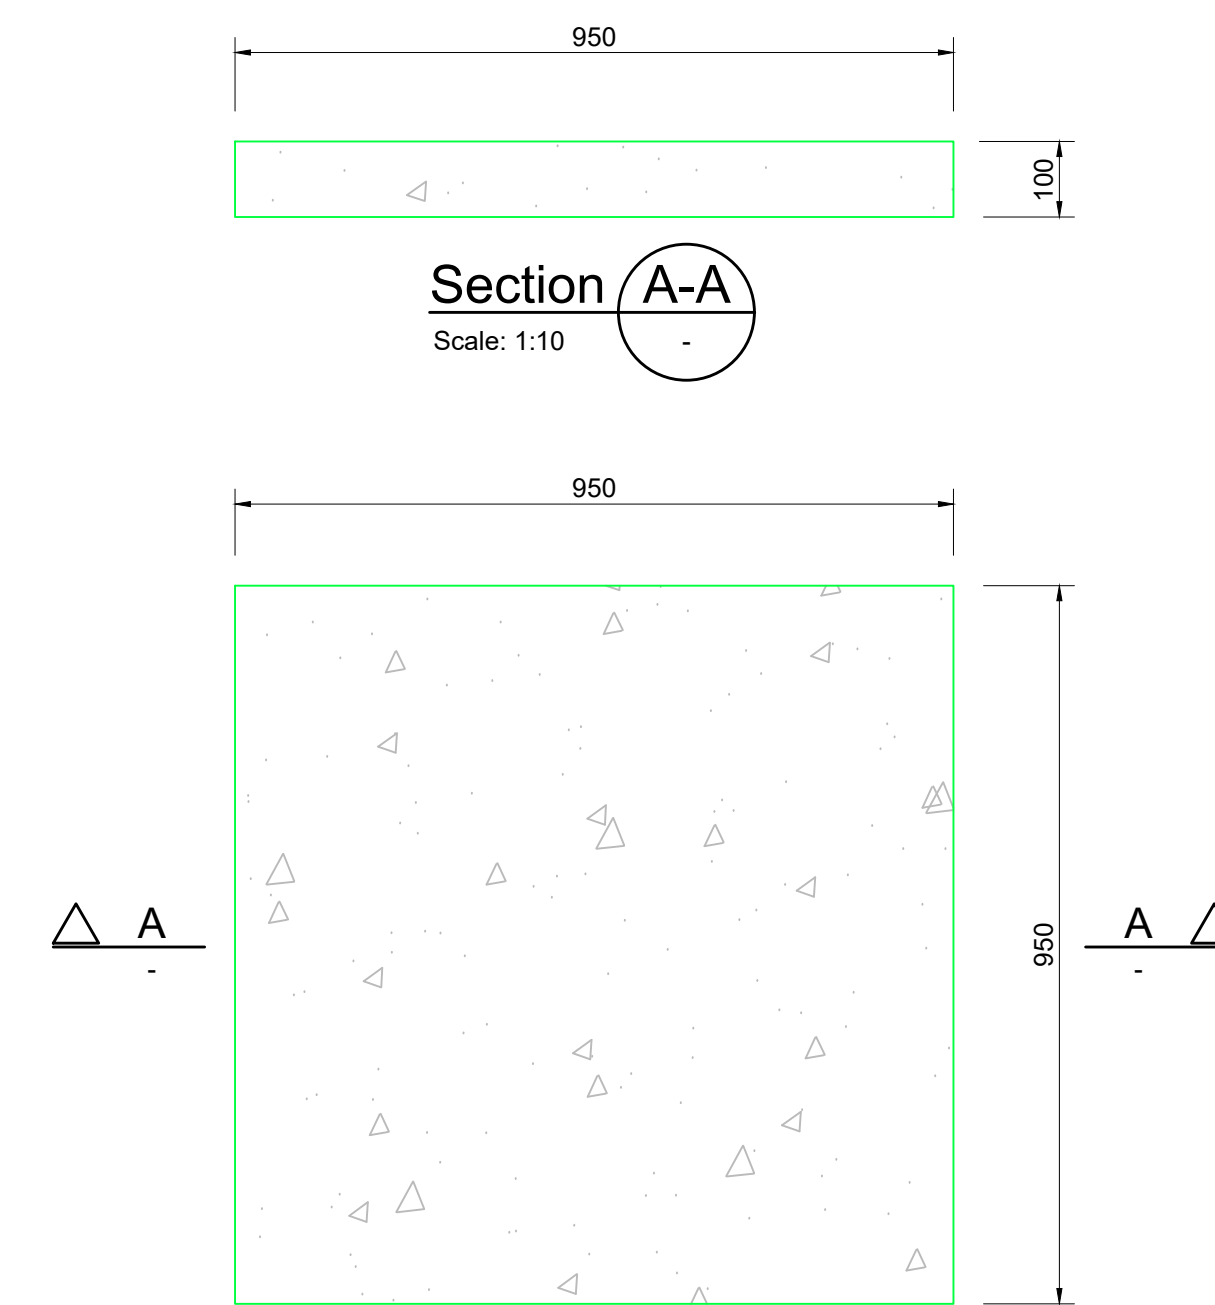

**TYPE 1 MANHOLE COVER / LID (37 No. OFF)**  
Scale: 1:20

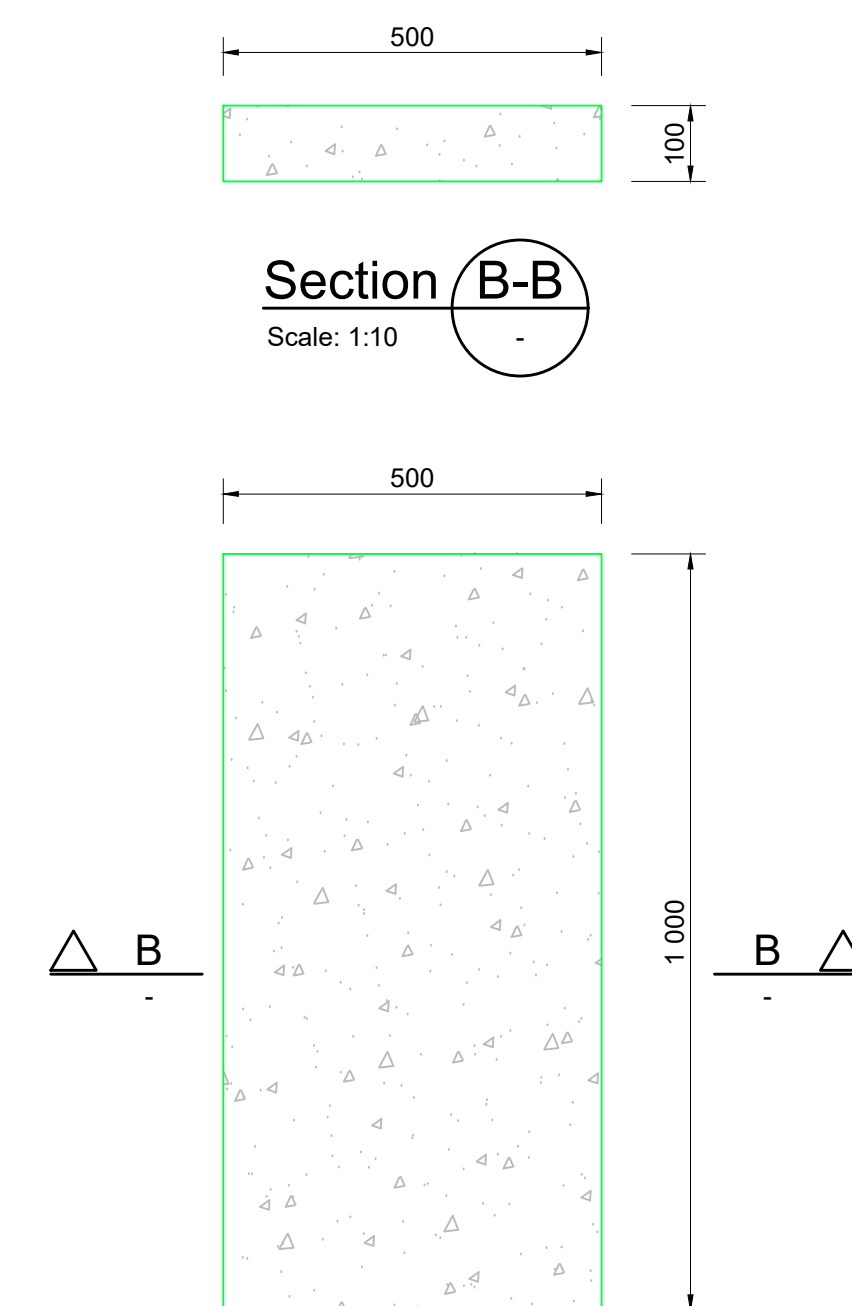

**TYPE 2 MANHOLE COVER / LID (20 No.)**  
Scale: 1:20

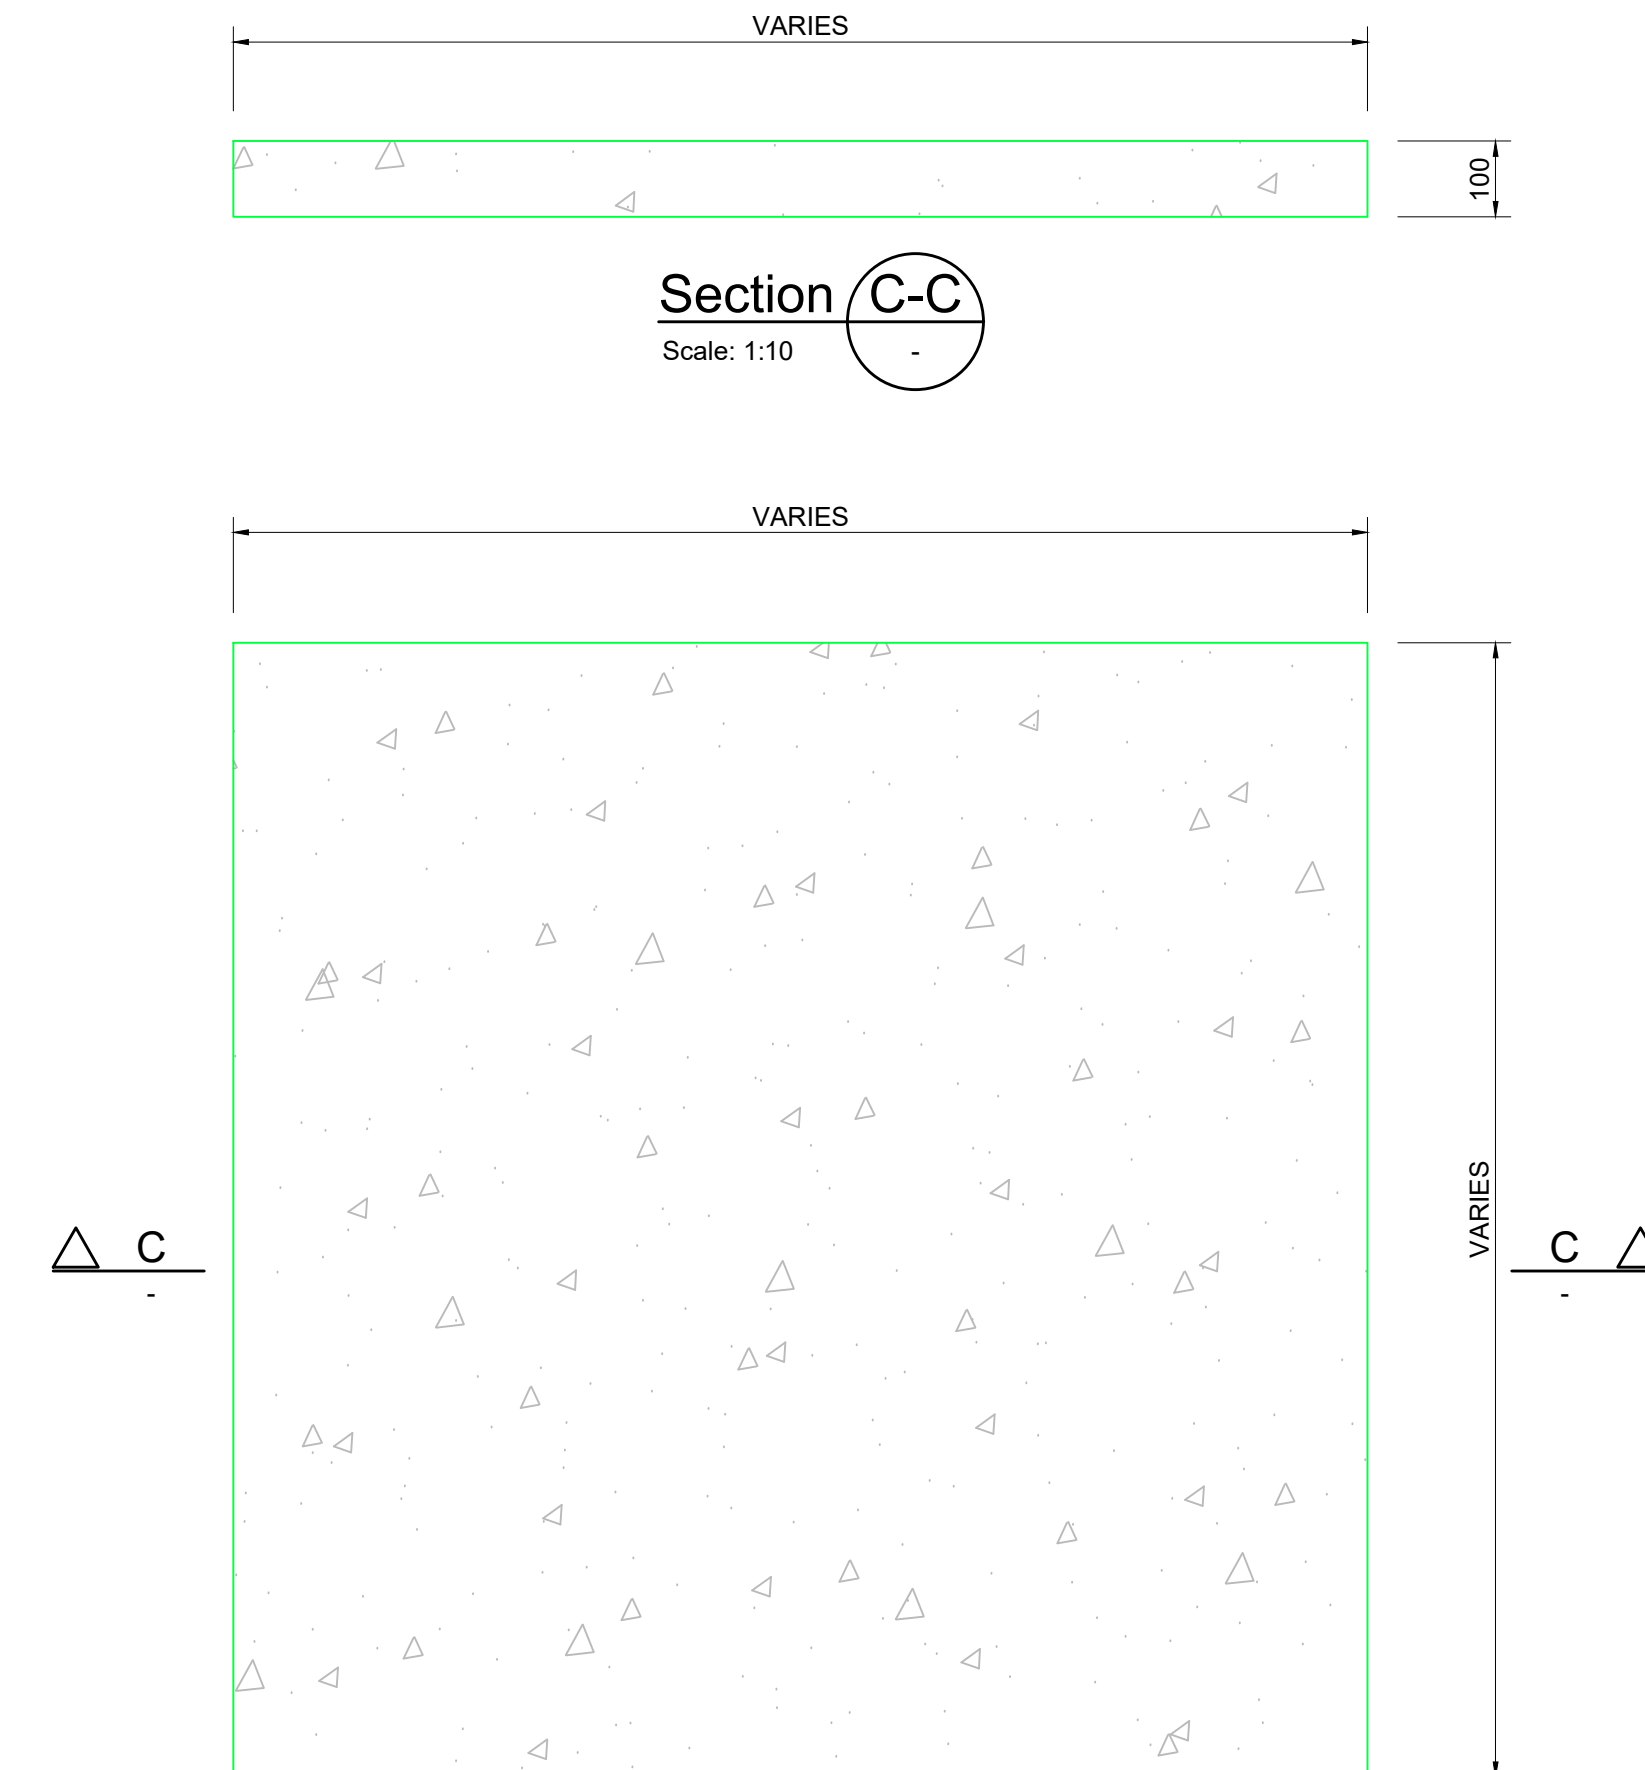

**TYPE 3 MANHOLE COVER / LID (1 No. OFF)**  
Scale: 1:20

## NOTES / LEGEND

## GENERAL

- \* THE CONTRACTOR IS RESPONSIBLE FOR ENSURING THAT ALL MATERIALS AND WORKMANSHIP CONFORM WITH THE DETAILS AND SPECIFICATIONS SHOWN ON THIS DRAWING AND ALL RELEVANT SABS SPECIFICATIONS, IRRESPECTIVE OF WHETHER THE ENGINEER HAS INSPECTED THE WORKS ON SITE OR NOT.
- \* ALL DIMENSIONS AND LEVELS TO BE CHECKED ON SITE AND CORRELATED WITH THE ENGINEER'S DRAWINGS BEFORE CONSTRUCTION COMMENCES.
- \* NO SCALING WITH SCALE RULER FROM THE DRAWING IS PERMITTED. THE CONTRACTOR MUST ENSURE THAT HE GETS THE CORRECT DIMENSIONS FROM THE ENGINEER BEFORE CONSTRUCTION COMMENCES.

DRAWING NOT PRINTED TO SCALE  
REDUCED FROM A0 TO A3.

ISSUE DATE:	DRAWING SIZE:	REVISION:
27 Feb 2024	A0	A
PRELIMINARY		
X INFO ONLY		
FOR TENDER		
FOR CONSTRUCTION		
AS-BUILT		

CLIENT PLAN NUMBER			APPROVED BY COUNCIL / CLIENT			DATE	INITIAL	No./CODE	REVISION DESCRIPTION
LAYERS USED						28/02/2024	LK	A0	FOR INFORMATION ONLY
REFERENCE DRAWINGS			CITY ENGINEER / CLIENT		REG. NO.	DATE			
NUMBER	REVISION	DRAWING DESCRIPTION		AMENDMENTS CODE					
		A.B.C. / : BEFORE TENDER		JA: BY CLIENT					
		D. E. / : AFTER TENDER		JB: BY ARCHITECT					
		Z / : AS BUILT		JC: BY MECHANICAL OR ELECTRICAL					
				JD: BY BVI					
				JE: BY OTHER ( )					
COPYRIGHT									
THIS DRAWING IS THE PROPERTY OF BVI - CONSULTING ENGINEERS. IT IS PRIVATE AND CONFIDENTIAL AND IS SUPPLIED ON THE EXPRESS UNDERSTANDING THAT IT IS NOT TO BE USED FOR ANY PURPOSE OR COPIED OR COMMUNICATED TO ANY PERSON WITHOUT THE WRITTEN PERMISSION OF THE PROPRIETORS.									



PROVINCE	OFFICE	E-MAIL
Western Cape	Pheliso	pheliso@bvi.co.za
Free State	Pheliso	pheliso@bvi.co.za
North West	Pheliso	pheliso@bvi.co.za
Eastern Cape	Pheliso	pheliso@bvi.co.za
Western Cape	Pheliso	pheliso@bvi.co.za
Free State	Pheliso	pheliso@bvi.co.za
North West	Pheliso	pheliso@bvi.co.za
Eastern Cape	Pheliso	pheliso@bvi.co.za
Western Cape	Pheliso	pheliso@bvi.co.za

PROJECT		APPROVED BY BVI	
NAMA KHOI ENGINEERING SERVICES		000000 000-0000	
DRAWING TITLE		REG. NO. DATE	
STORMWATER TYPICAL DETAILS		L.KUNJUTU	
DESIGNED W. CLOETE		CHECKED W. CLOETE	
PLAN NUMBER		REVISION NO. DATE SAVED	
35181-123-01		A 27/02/2024	